


SHEET NO. AM-00	ARCHITECT	CLIENT
SCALE AS NOTED	PROJECT#	
DRAWN BY JO	Tactile Cast Bronze™ Cladding Details Ventilated Rainscreen	
APPROVED BY SE	REVISIONS	ARCHITECT
ISSUE DATE 04/29/2020	DESCRIPTION	PROJECT#
	REV	DATE
	APPROVED	ARCHITECT

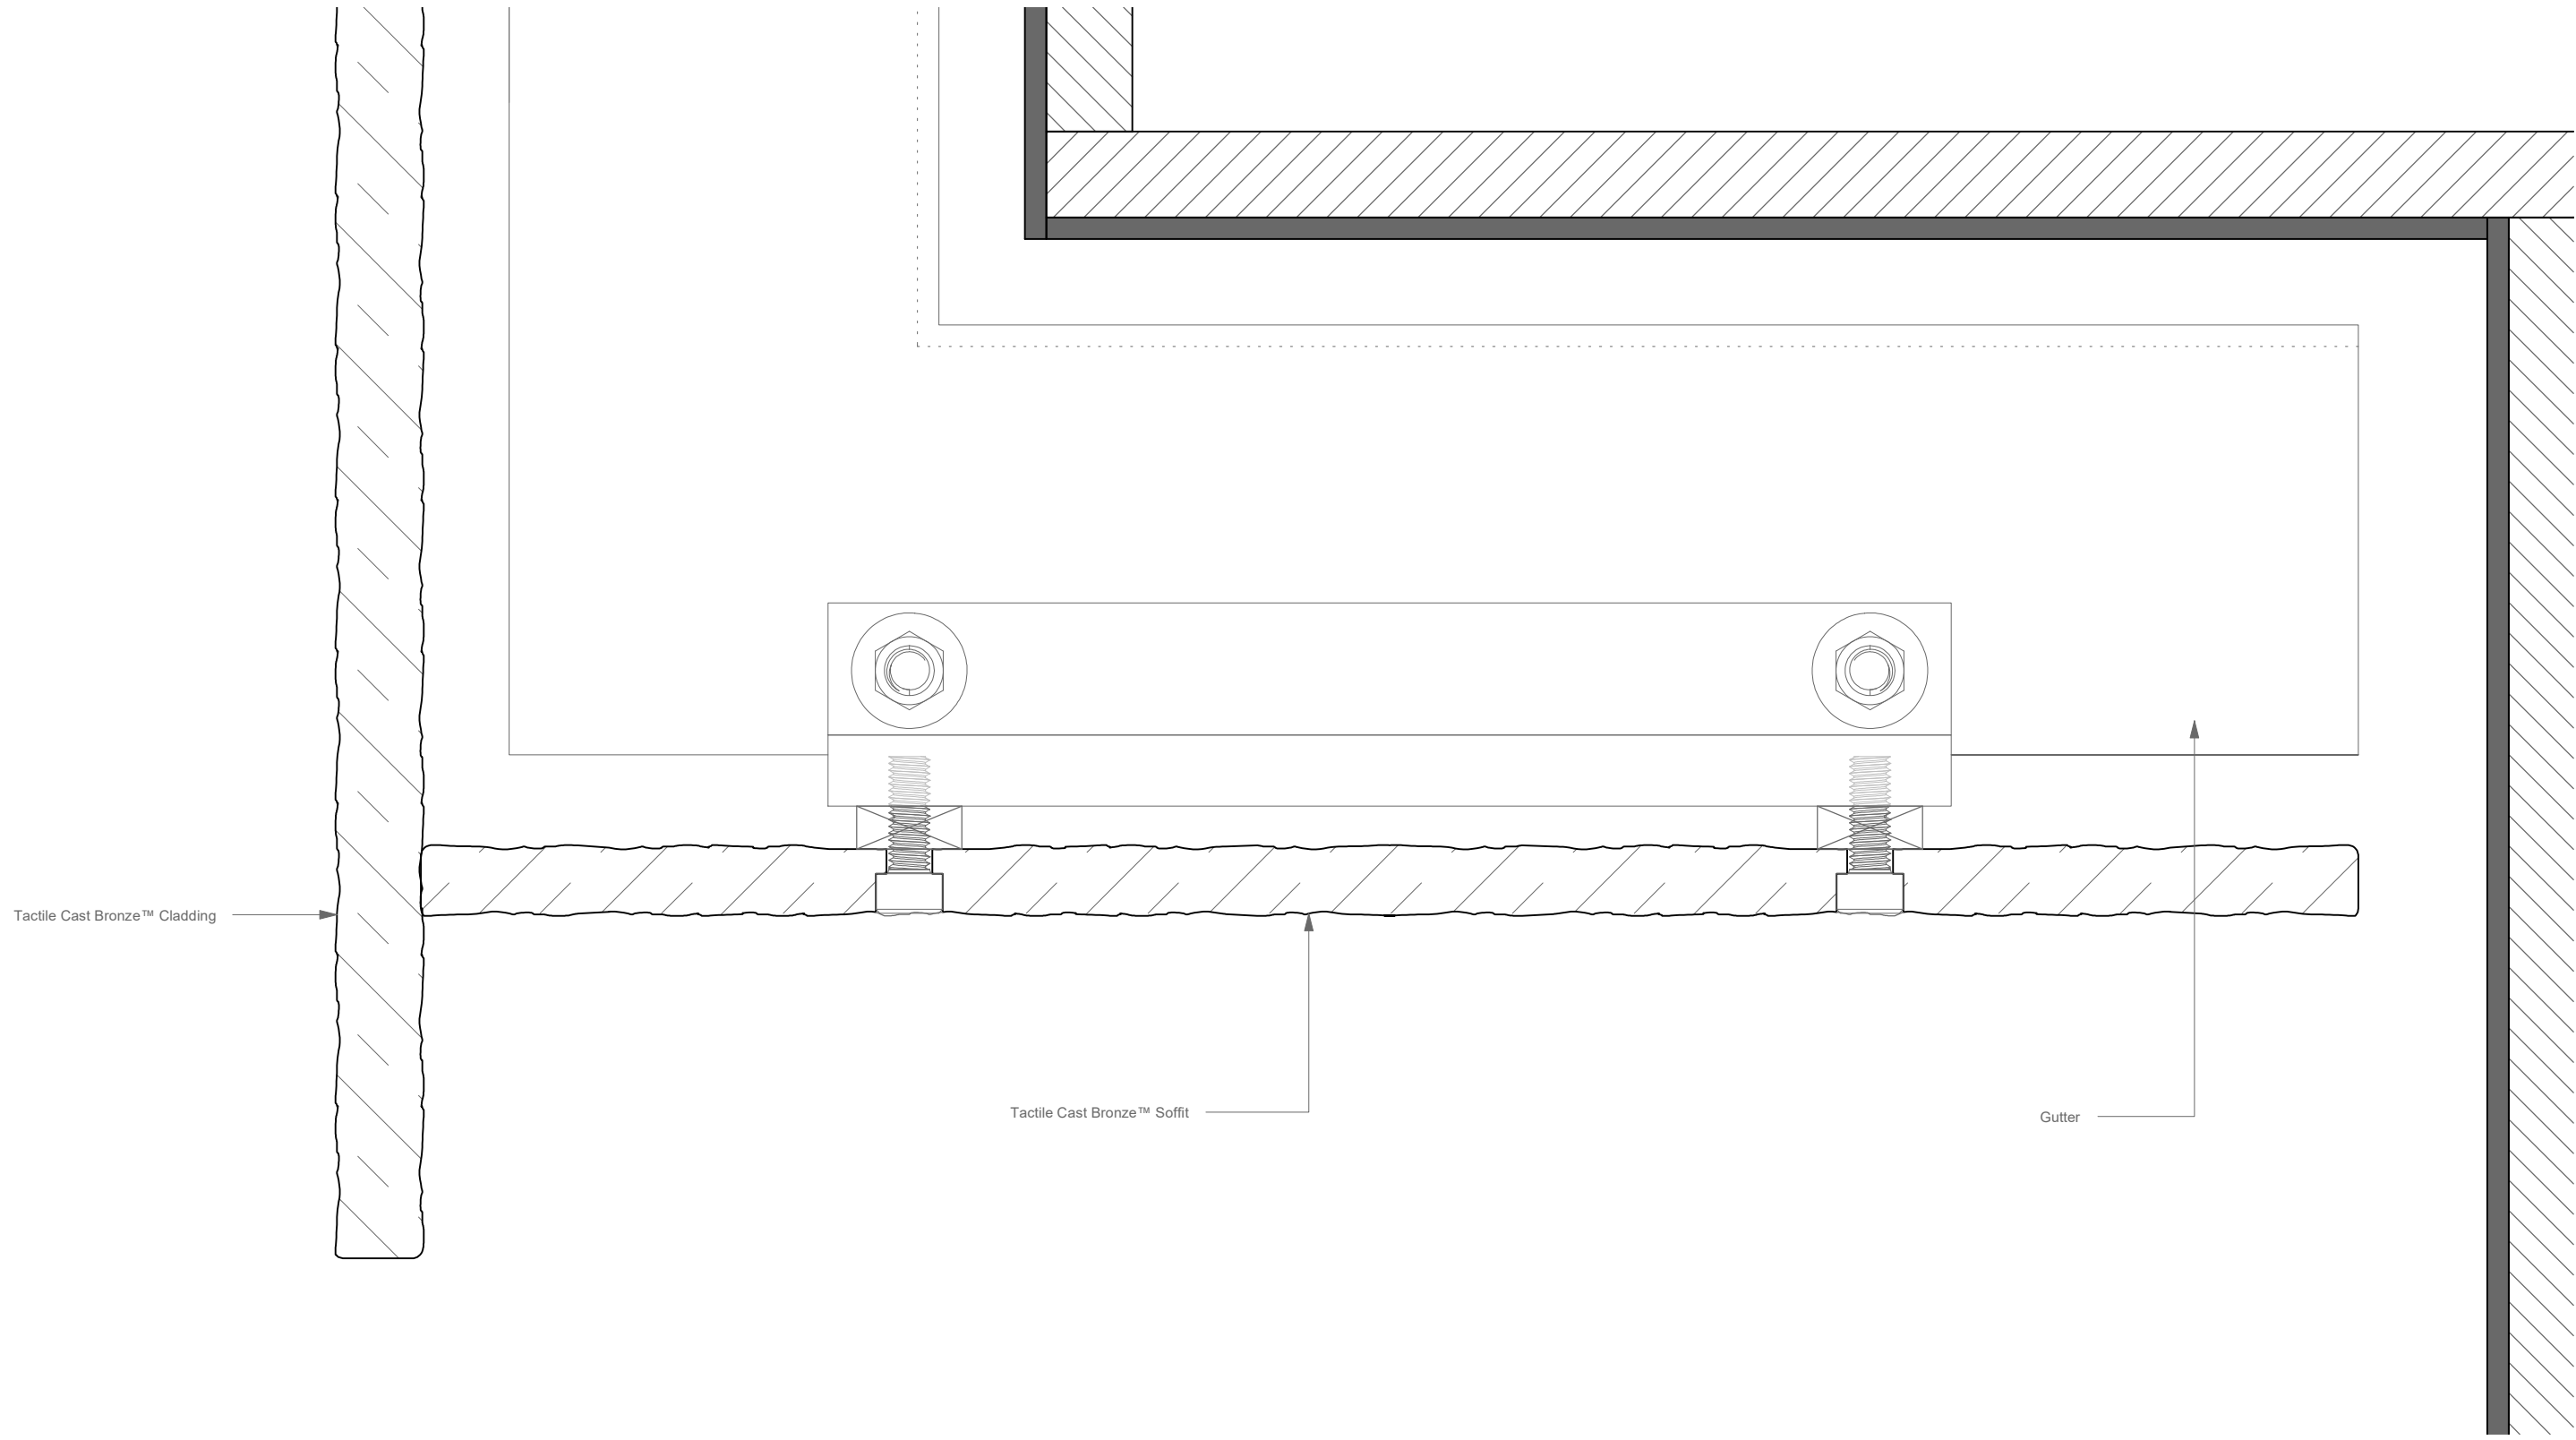


Tactile Cast Bronze™ Cladding

Tactile Cast Bronze™ Soffit

Gutter

1 Section Detail - Soffit to Vertical Cladding - Tactile Cast Bronze™ Cladding
 AM-01 Scale: Full Scale

SHEET NO. AM-01	REVISIONS	PROJECT#	ARCHITECT	CLIENT
SCALE AS NOTED	DESCRIPTION	Tactile Cast Bronze™ Cladding Details Ventilated Rainscreen		
DRAWN BY JO	DATE			
APPROVED BY SE	APPROVED			
ISSUE DATE 04/29/2020				

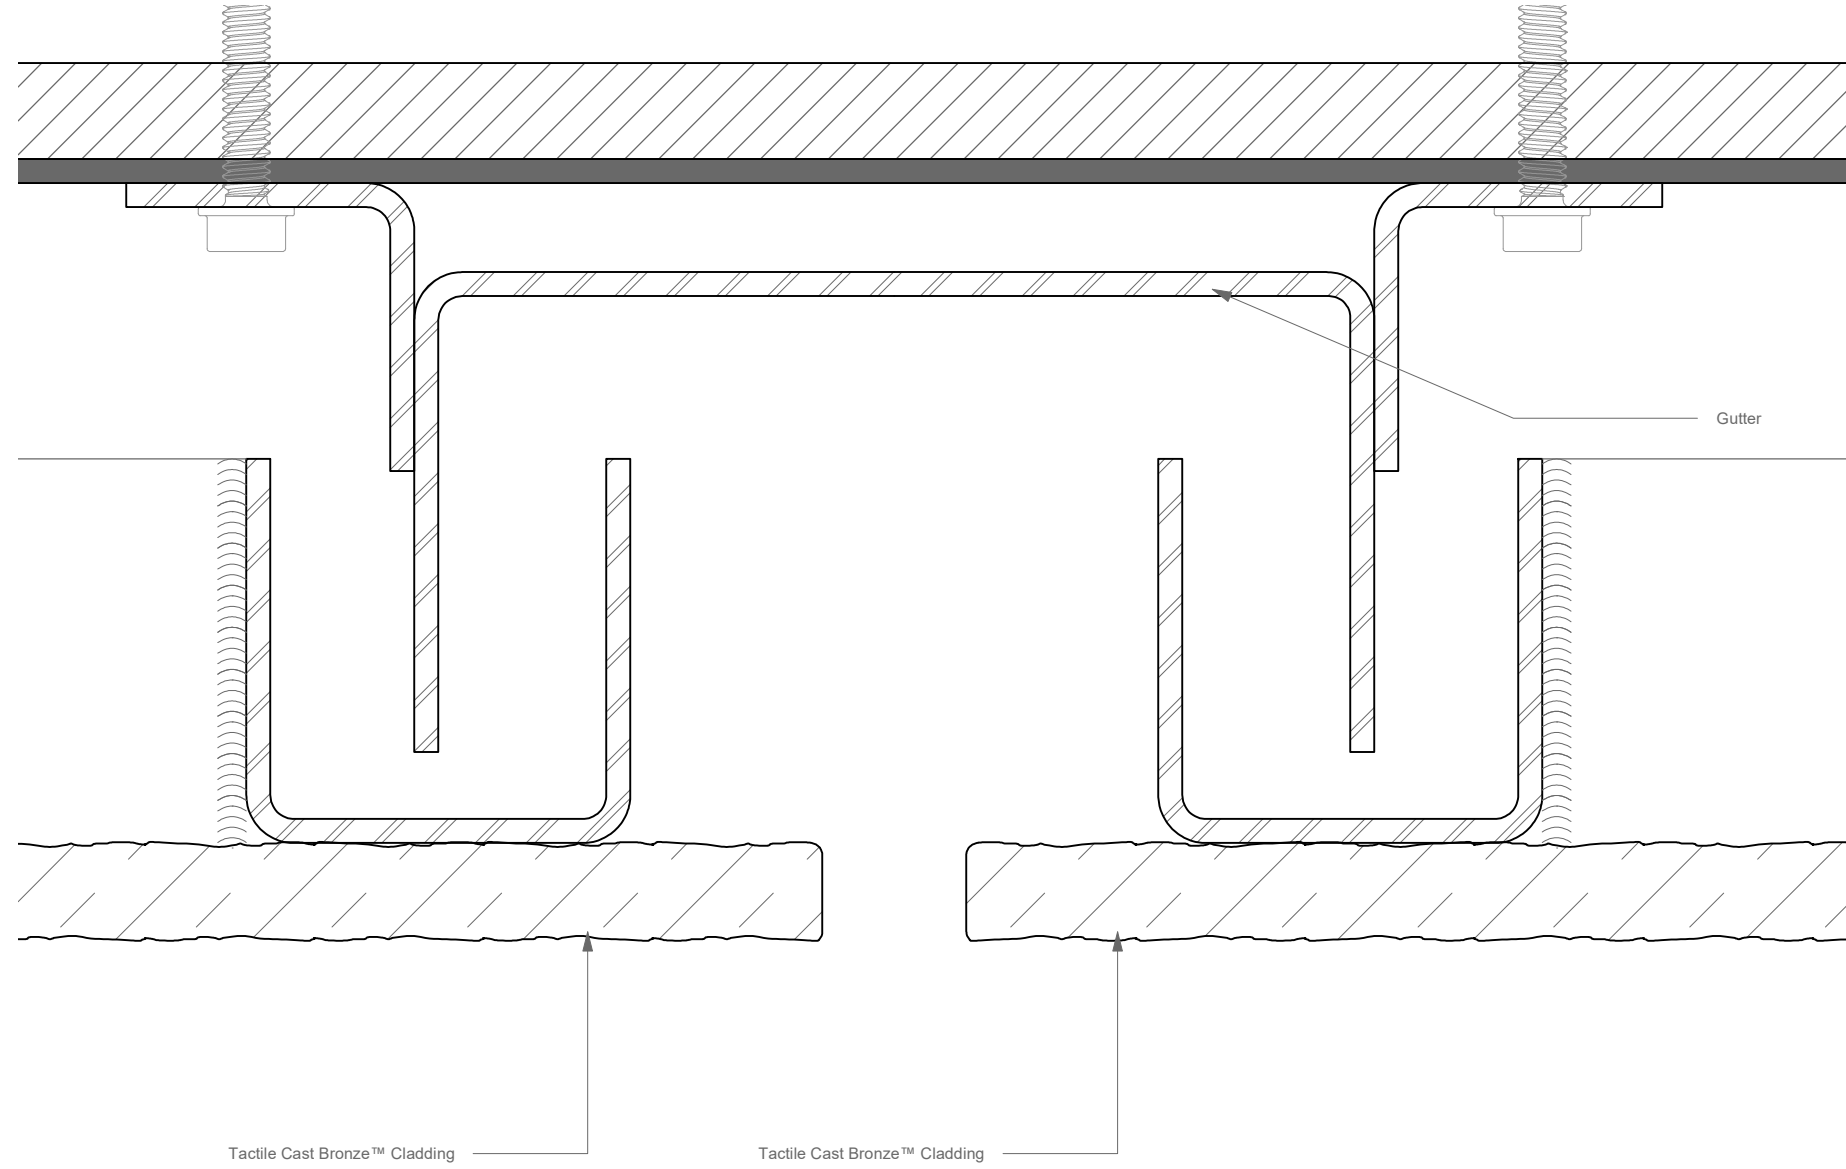

1 Plan - Typical Vertical Joint - Tactile Cast Bronze™ Cladding
 AM-02 Scale: Full Scale


SHEET NO.	AM-02
SCALE	AS NOTED
DRAWN BY	JO
APPROVED BY	SE
ISSUE DATE	04/29/2020

REVISIONS		DATE	APPROVED
REV	DESCRIPTION		

PROJECT#
 Tactile Cast Bronze™ Cladding Details
 Ventilated Rainscreen

ARCHITECT

CLIENT

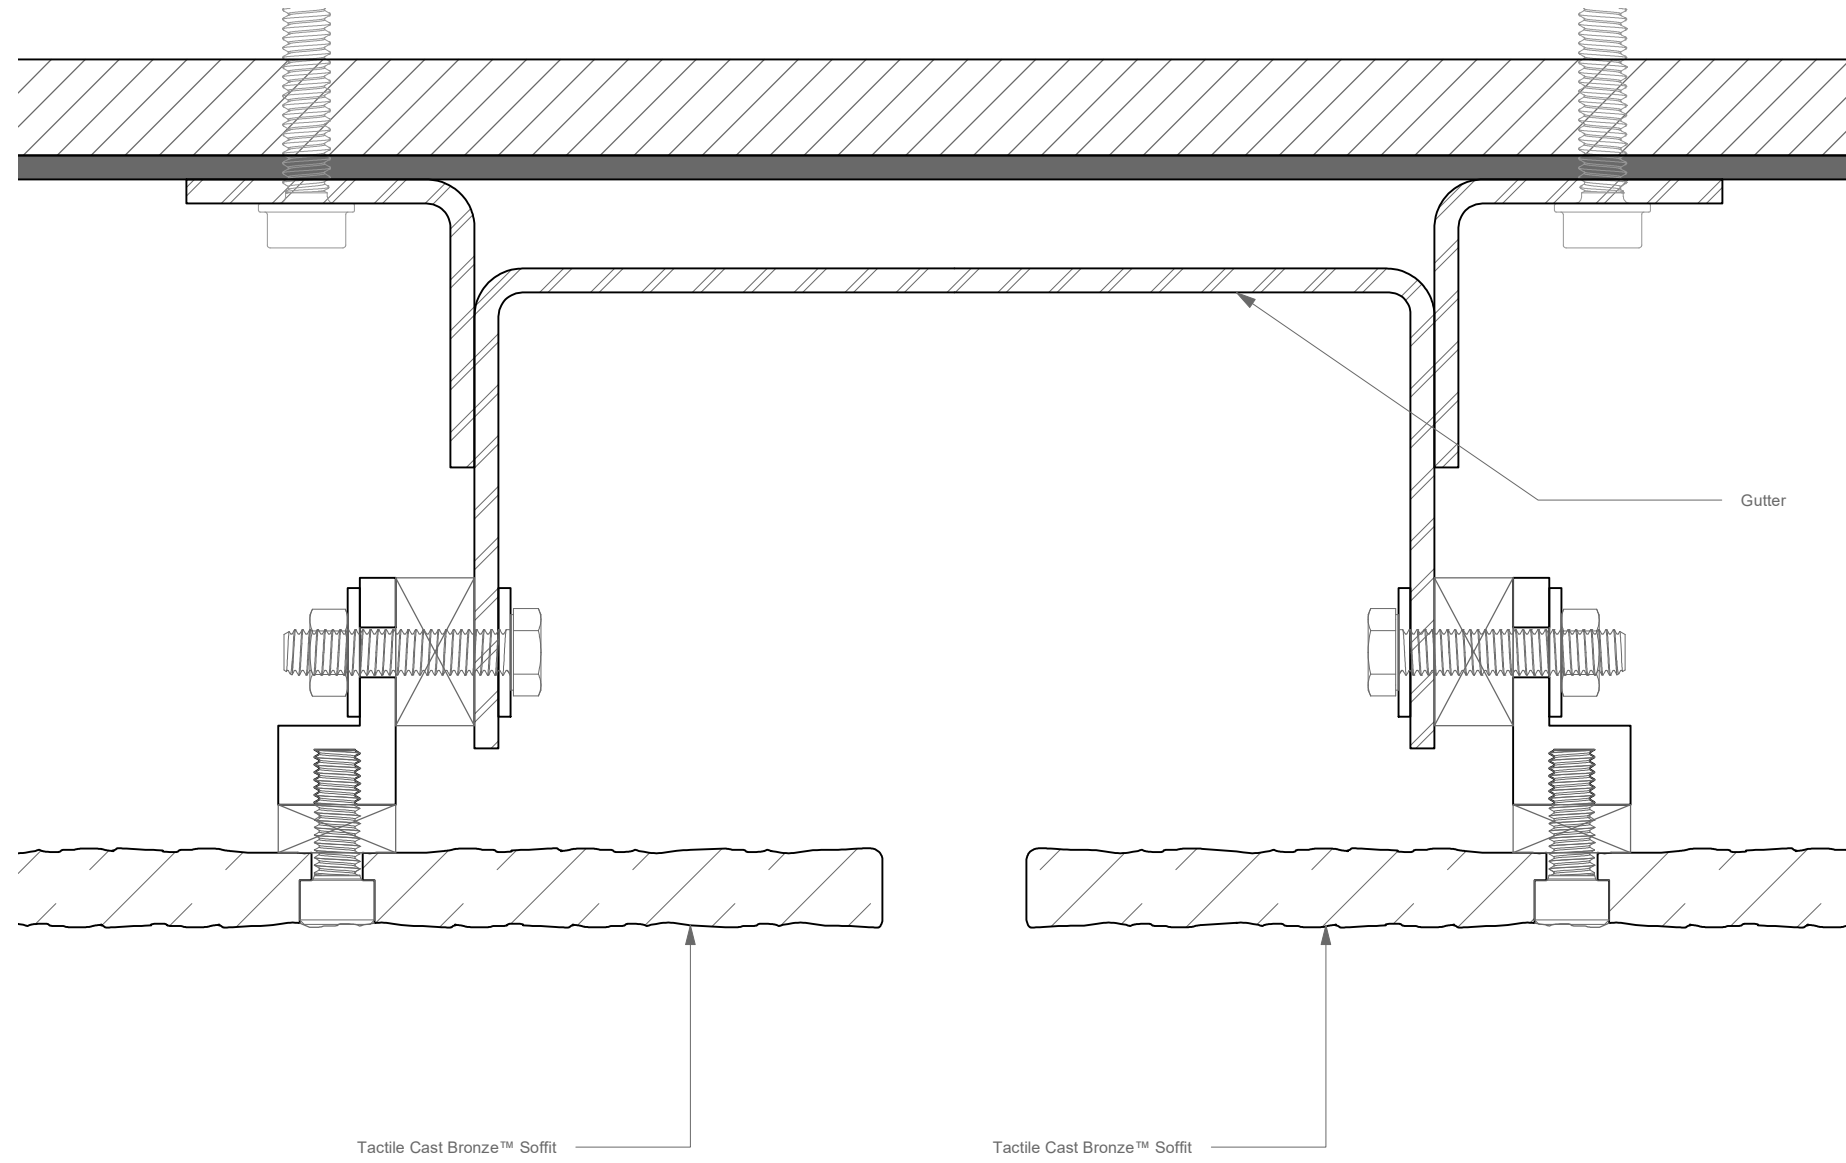


REV	DESCRIPTION	DATE	APPROVED

PROJECT#
 Tactile Cast Bronze™ Cladding Details
 Ventilated Rainscreen

ARCHITECT


CLIENT

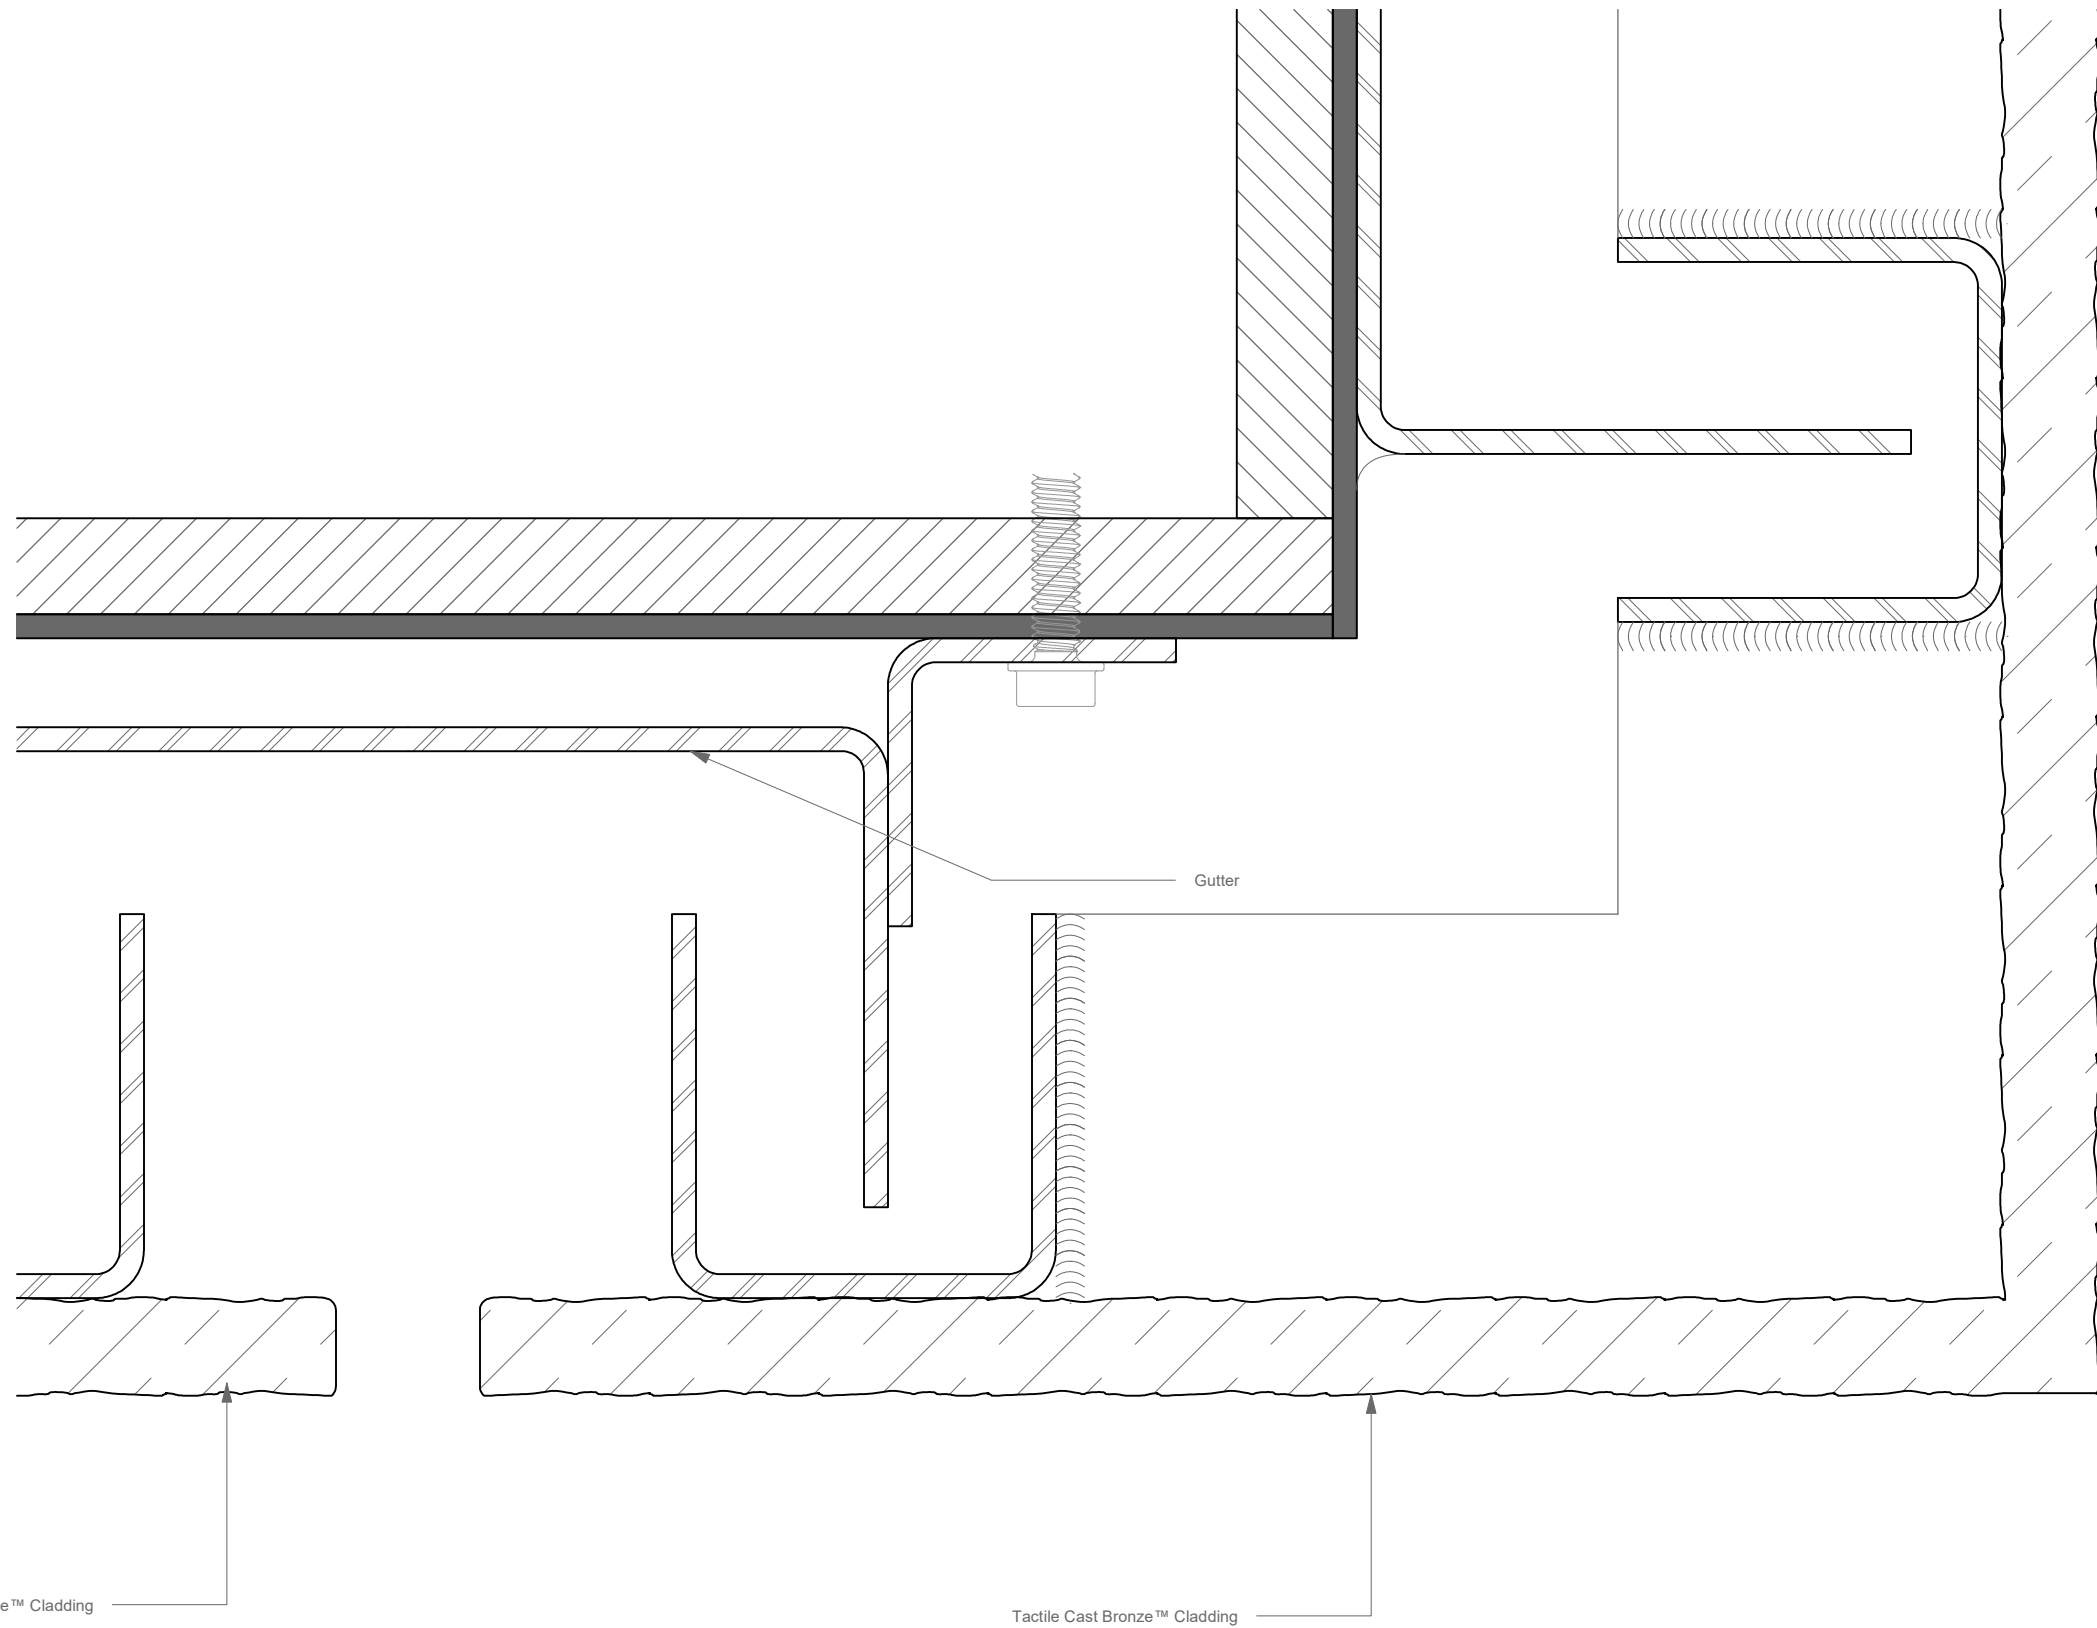

1 Plan - Typical Vertical Joint at Corner - Tactile Cast Bronze™ Cladding
 AM-04 Scale: Full Scale

SHEET NO. AM-04	REVISIONS		PROJECT#	ARCHITECT	CLIENT
	SCALE AS NOTED	DESCRIPTION			
DRAWN BY JO	REV	DATE	APPROVED		
APPROVED BY SE					
ISSUE DATE 04/29/2020					

1 Section - Typical Horizontal Joint - Tactile Cast Bronze™ Cladding
 AM-05 Scale: Full Scale

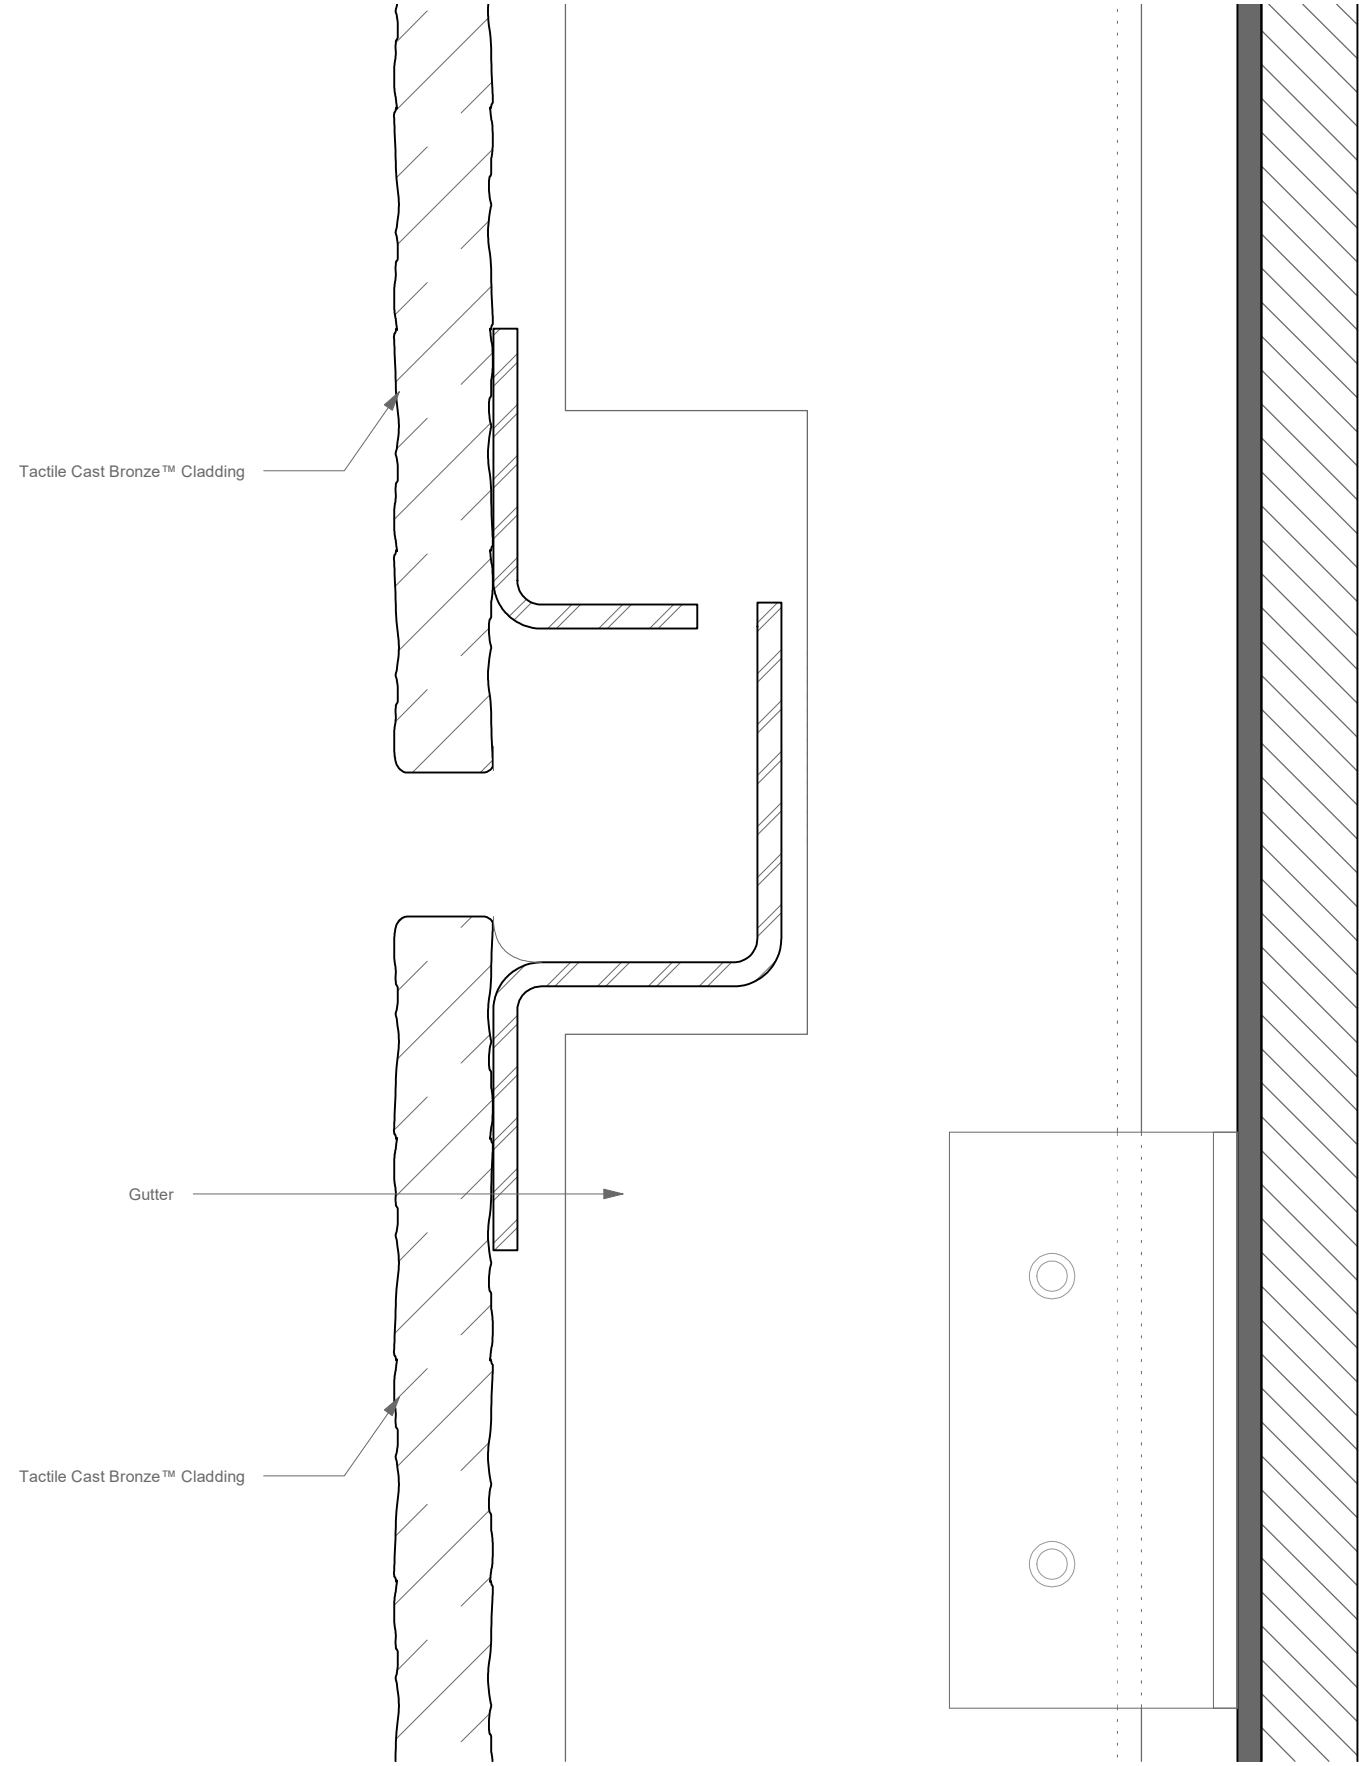

SHEET NO. AM-05
 SCALE AS NOTED
 DRAWN BY JO
 APPROVED BY SE
 ISSUE DATE 04/29/2020

REVISIONS		DATE	APPROVED
REV	DESCRIPTION		

PROJECT#
 Tactile Cast Bronze™ Cladding Details
 Ventilated Rainscreen

ARCHITECT

CLIENT